


Lighting Plan - The Studio

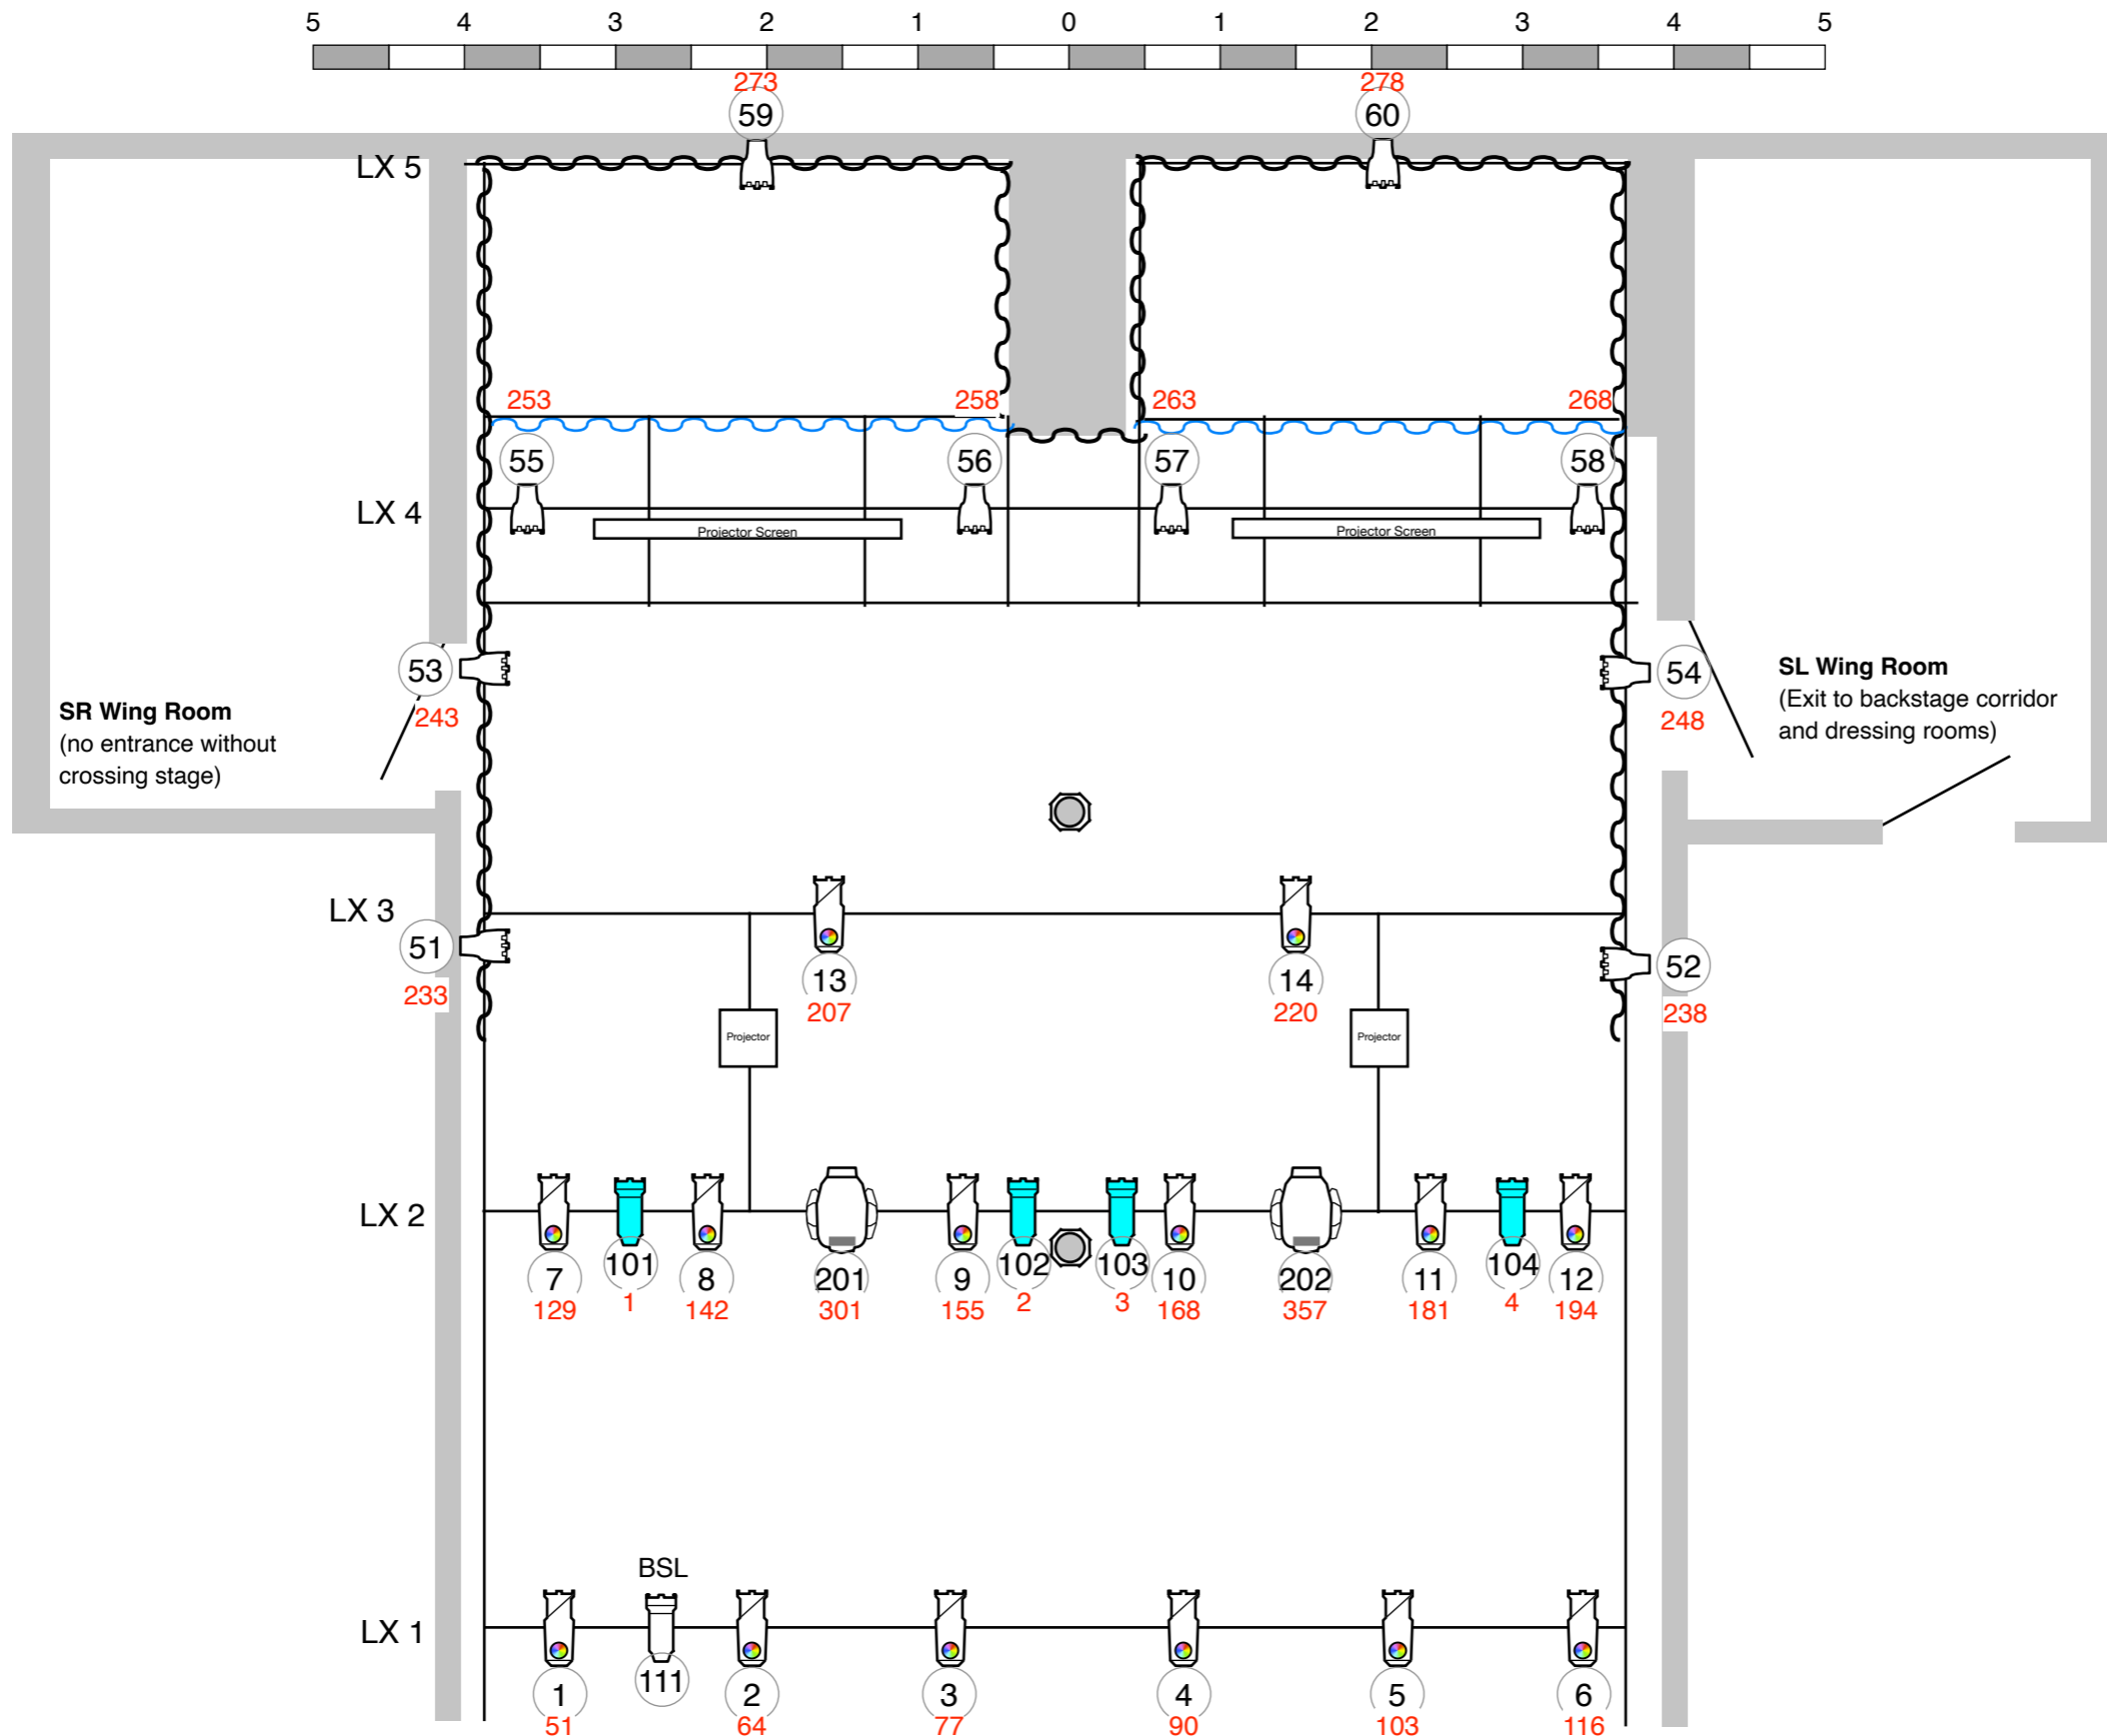

The Studio [A2]
 Lighting Plan
 Revision A - 2026
 Updated 20/06/2025

Enquiries: tech@paradise-green.co.uk

Revisions:

A: Initial 20/0/26 SO

Notes

Only fixtures in cyan may be refocused.


Exact positions subject to change

Projectors are mirrored only and cannot be individually controlled.

House Lights Channel 121-124

 Pillar

 Fixed Drape

 Adjustable Drape on Track

Key




Channel

 25-50° Source Four J (5)

 36° Prolights Eclipse (14)

 Aryton Diablo (2)

 ColorSource PAR (10)